

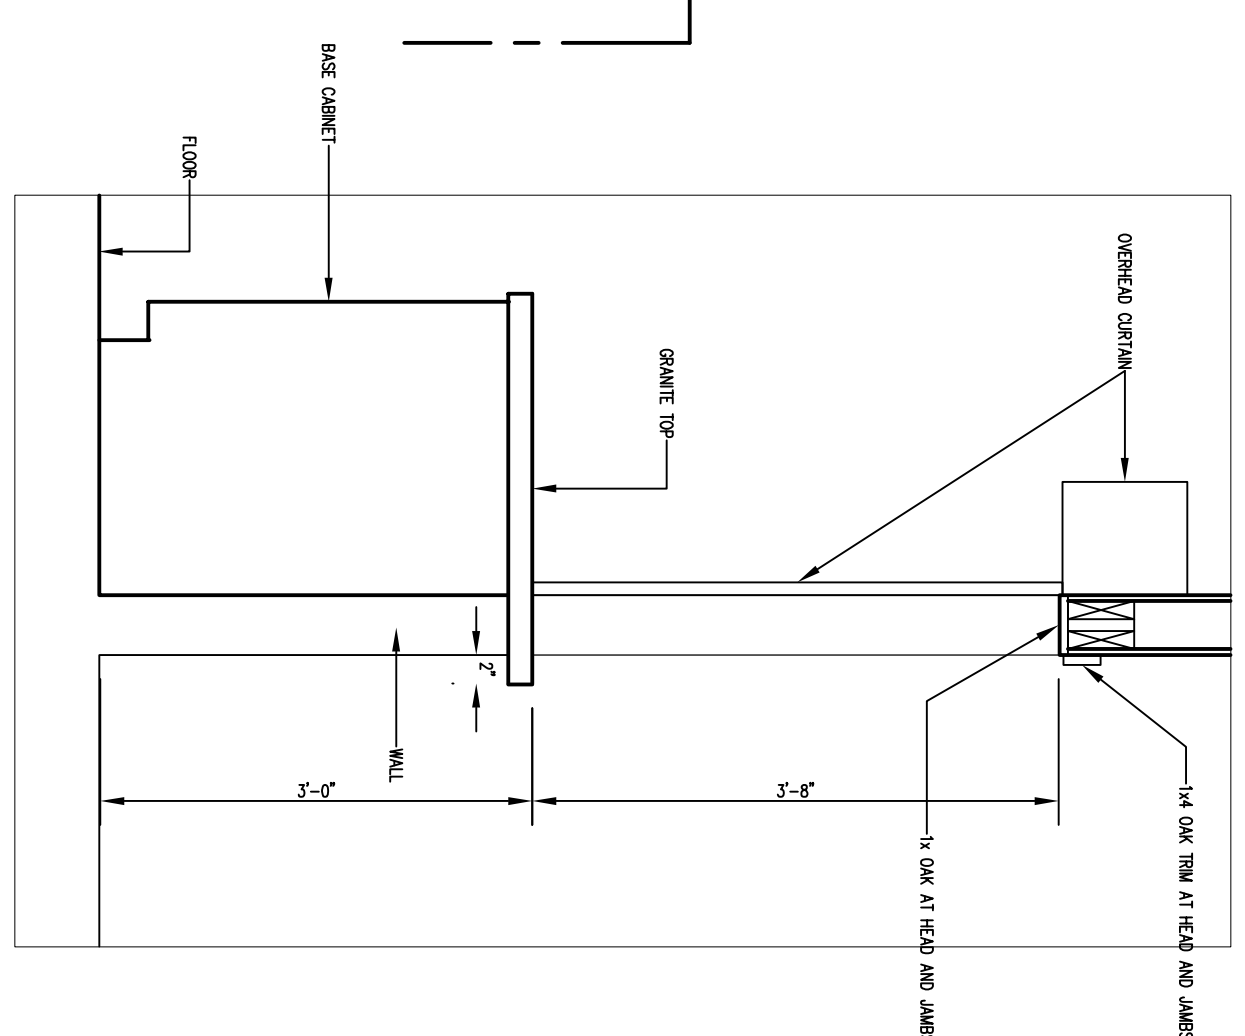
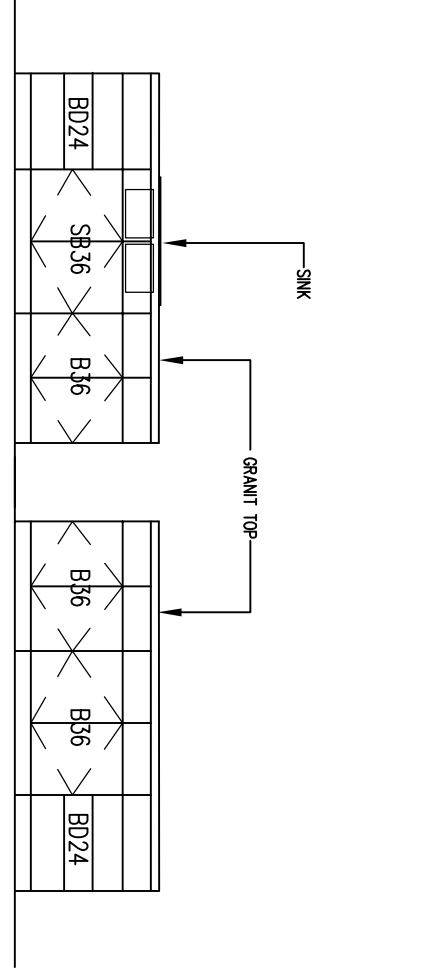
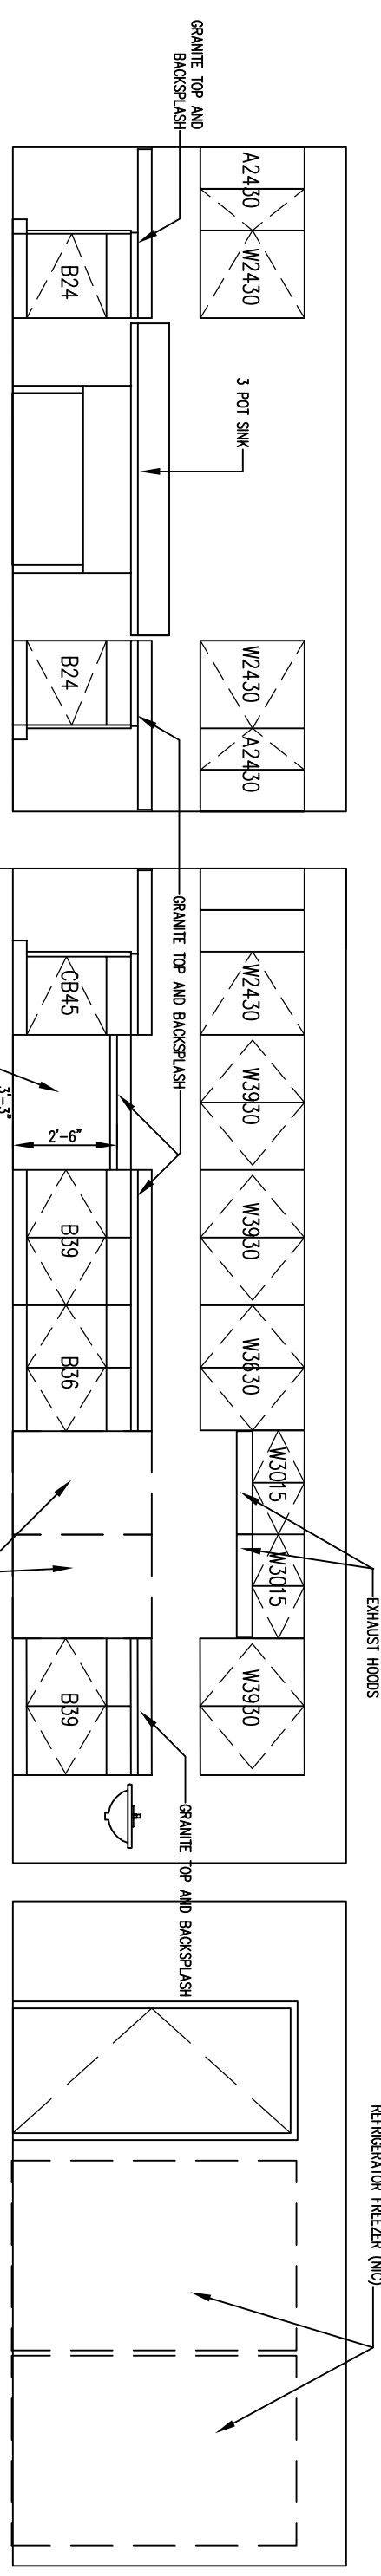


ADDRESS TO:	
SWARTZ CREEK SENIOR CENTER	
6995 CIVIC DRIVE SWARTZ CREEK, MI 48473 JOB NO 2008.11	
ROOF AND CEILING PLANS	
DRN: DS	CHKD: DS
DATE	ISSUED FOR
06.03.09	BIOS
06.24.09	CONTRACT
09.14.09	REVISIONS- SUPPLY REGISTERS

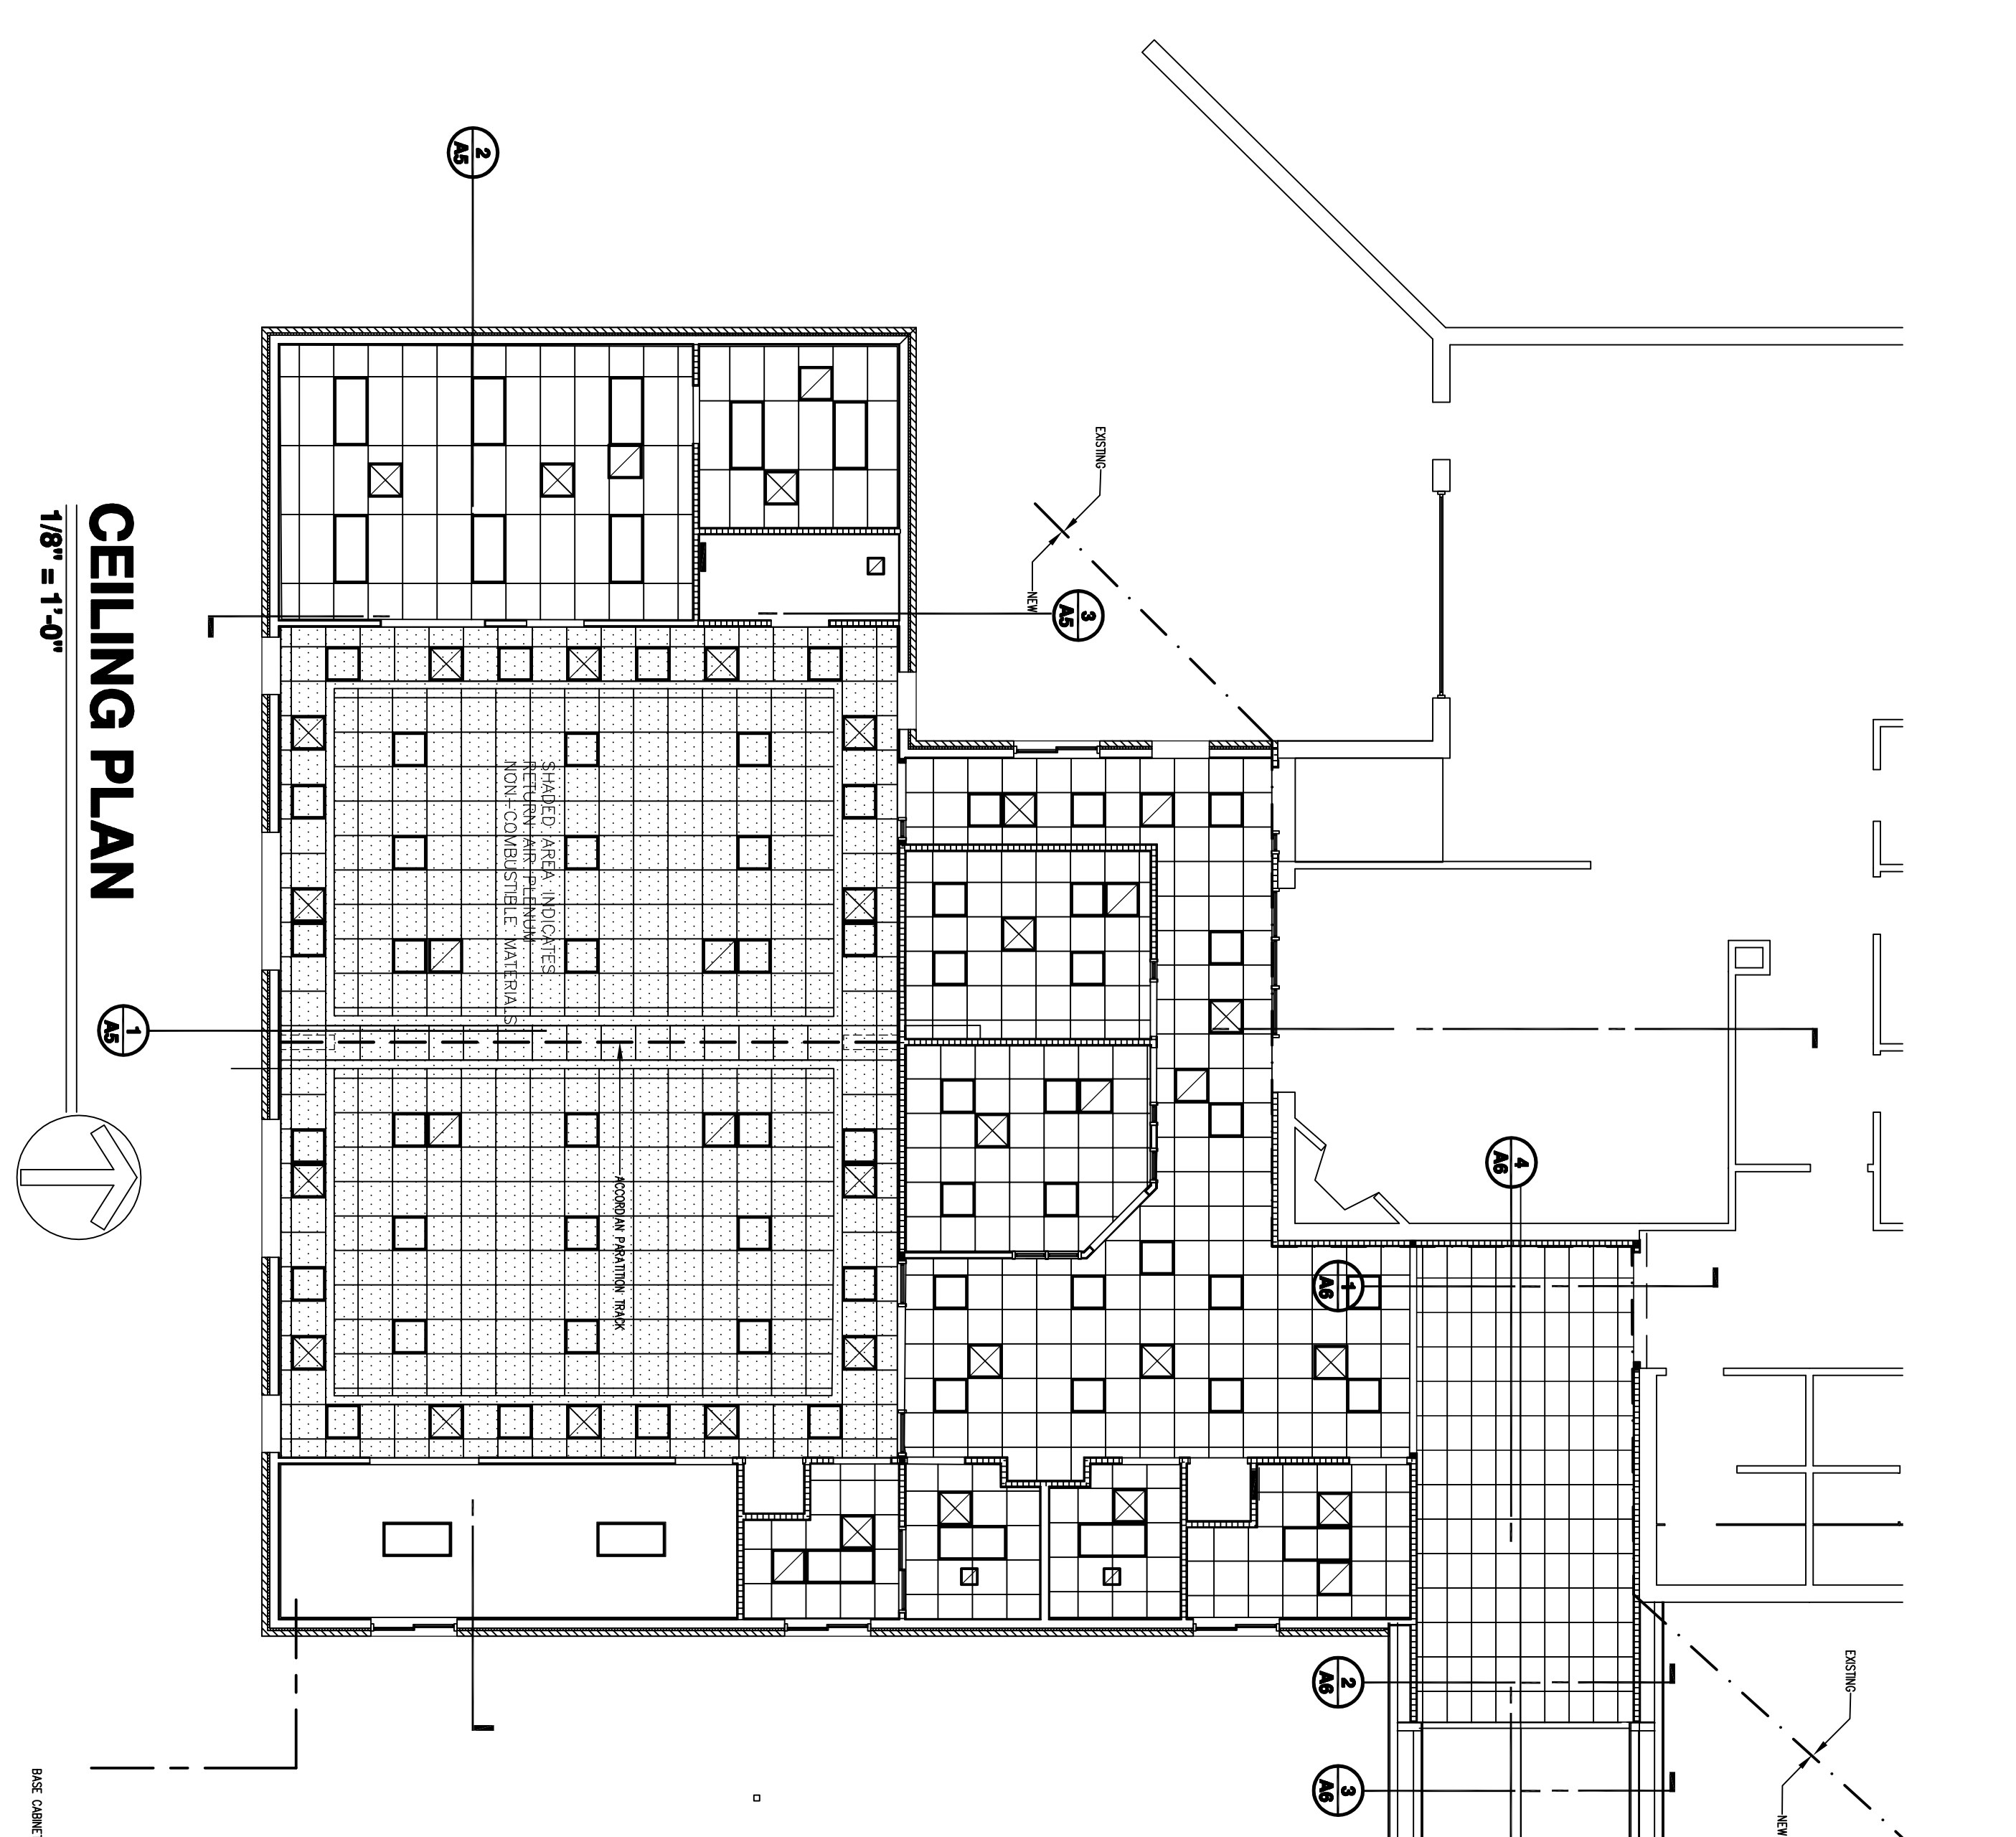

OFFICE 113 ELEVATION

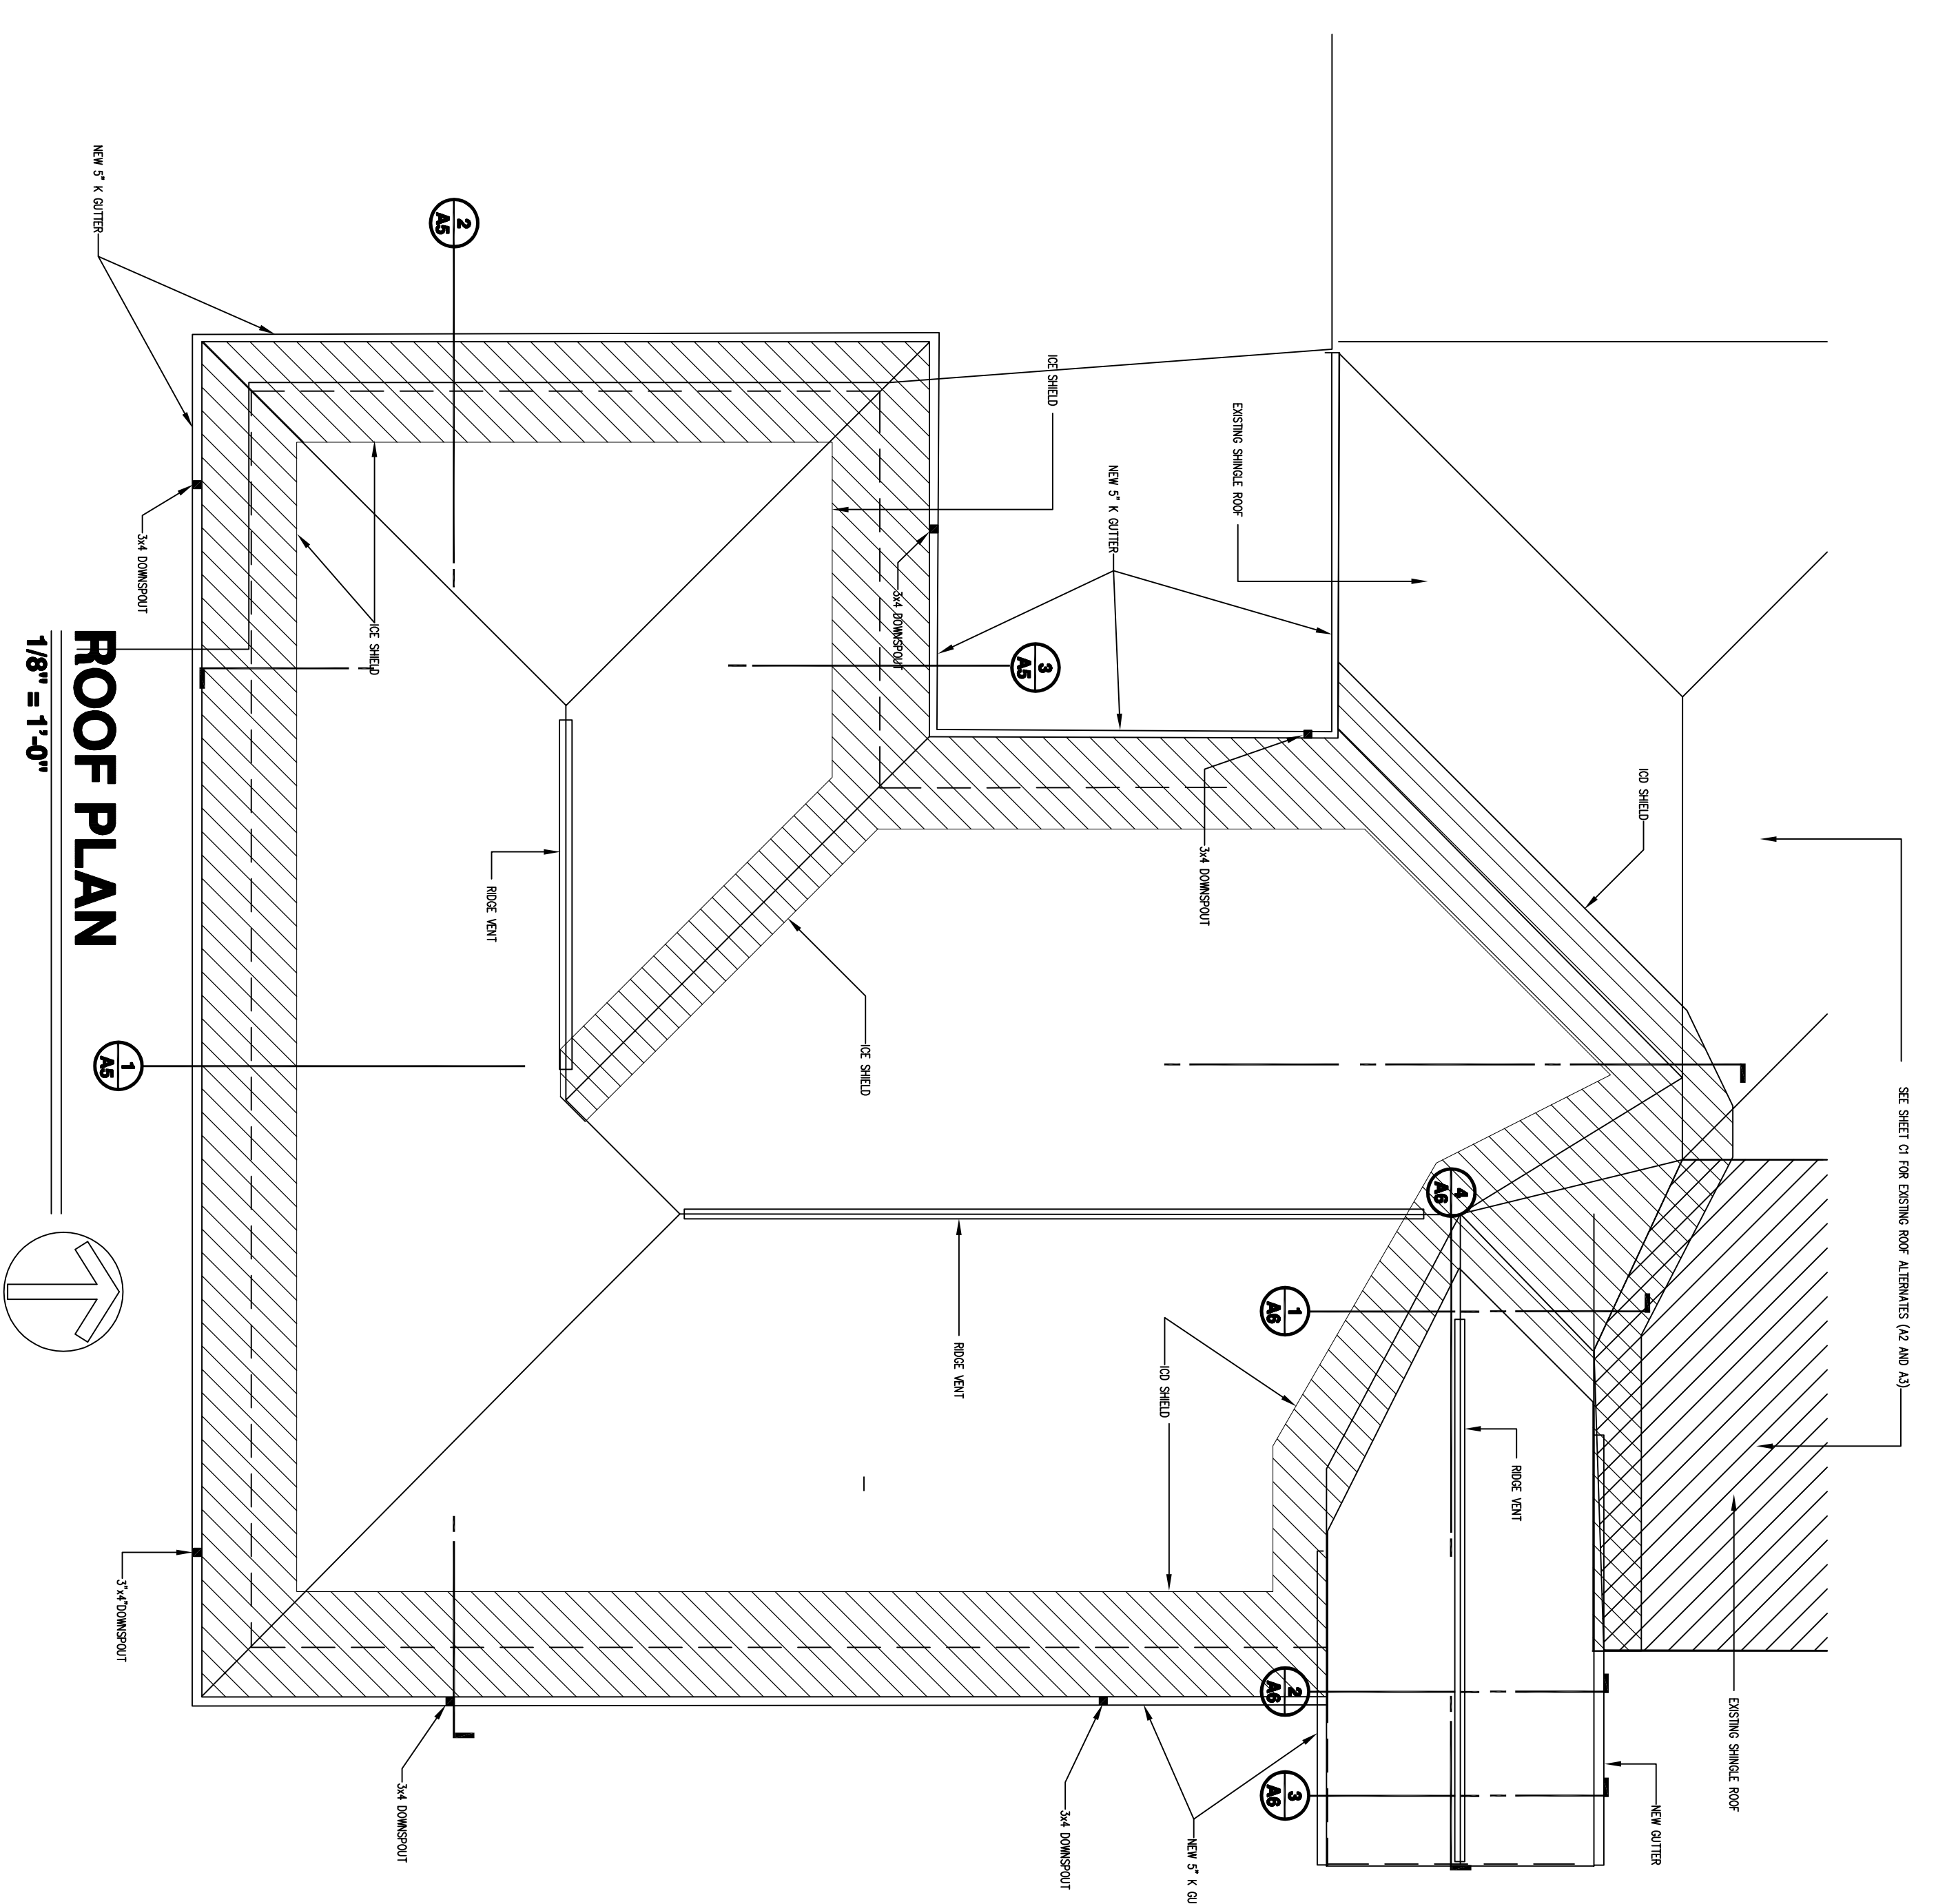